

B	Drawing status updated	06-05-16	BPH	CMR
A	DRAWING UPDATED AS FOLLOWS: Revised to suit client comments, storey heights adjusted	14-05-15	BPH	CMR
REV	DESCRIPTION	DATE	INIT	CHKD

NEIGHBOURHOOD PLANNING



Client
Create Streets Ltd

Project
Mount Pleasant Circus

Title
Phoenix Place (Site) from the South

Scale
MAY 15

Date
MAY 15


Drawn By
BPH

Checked By
CMR

Project No:
K150248

Drawing No:
A(1)005 B

Revision

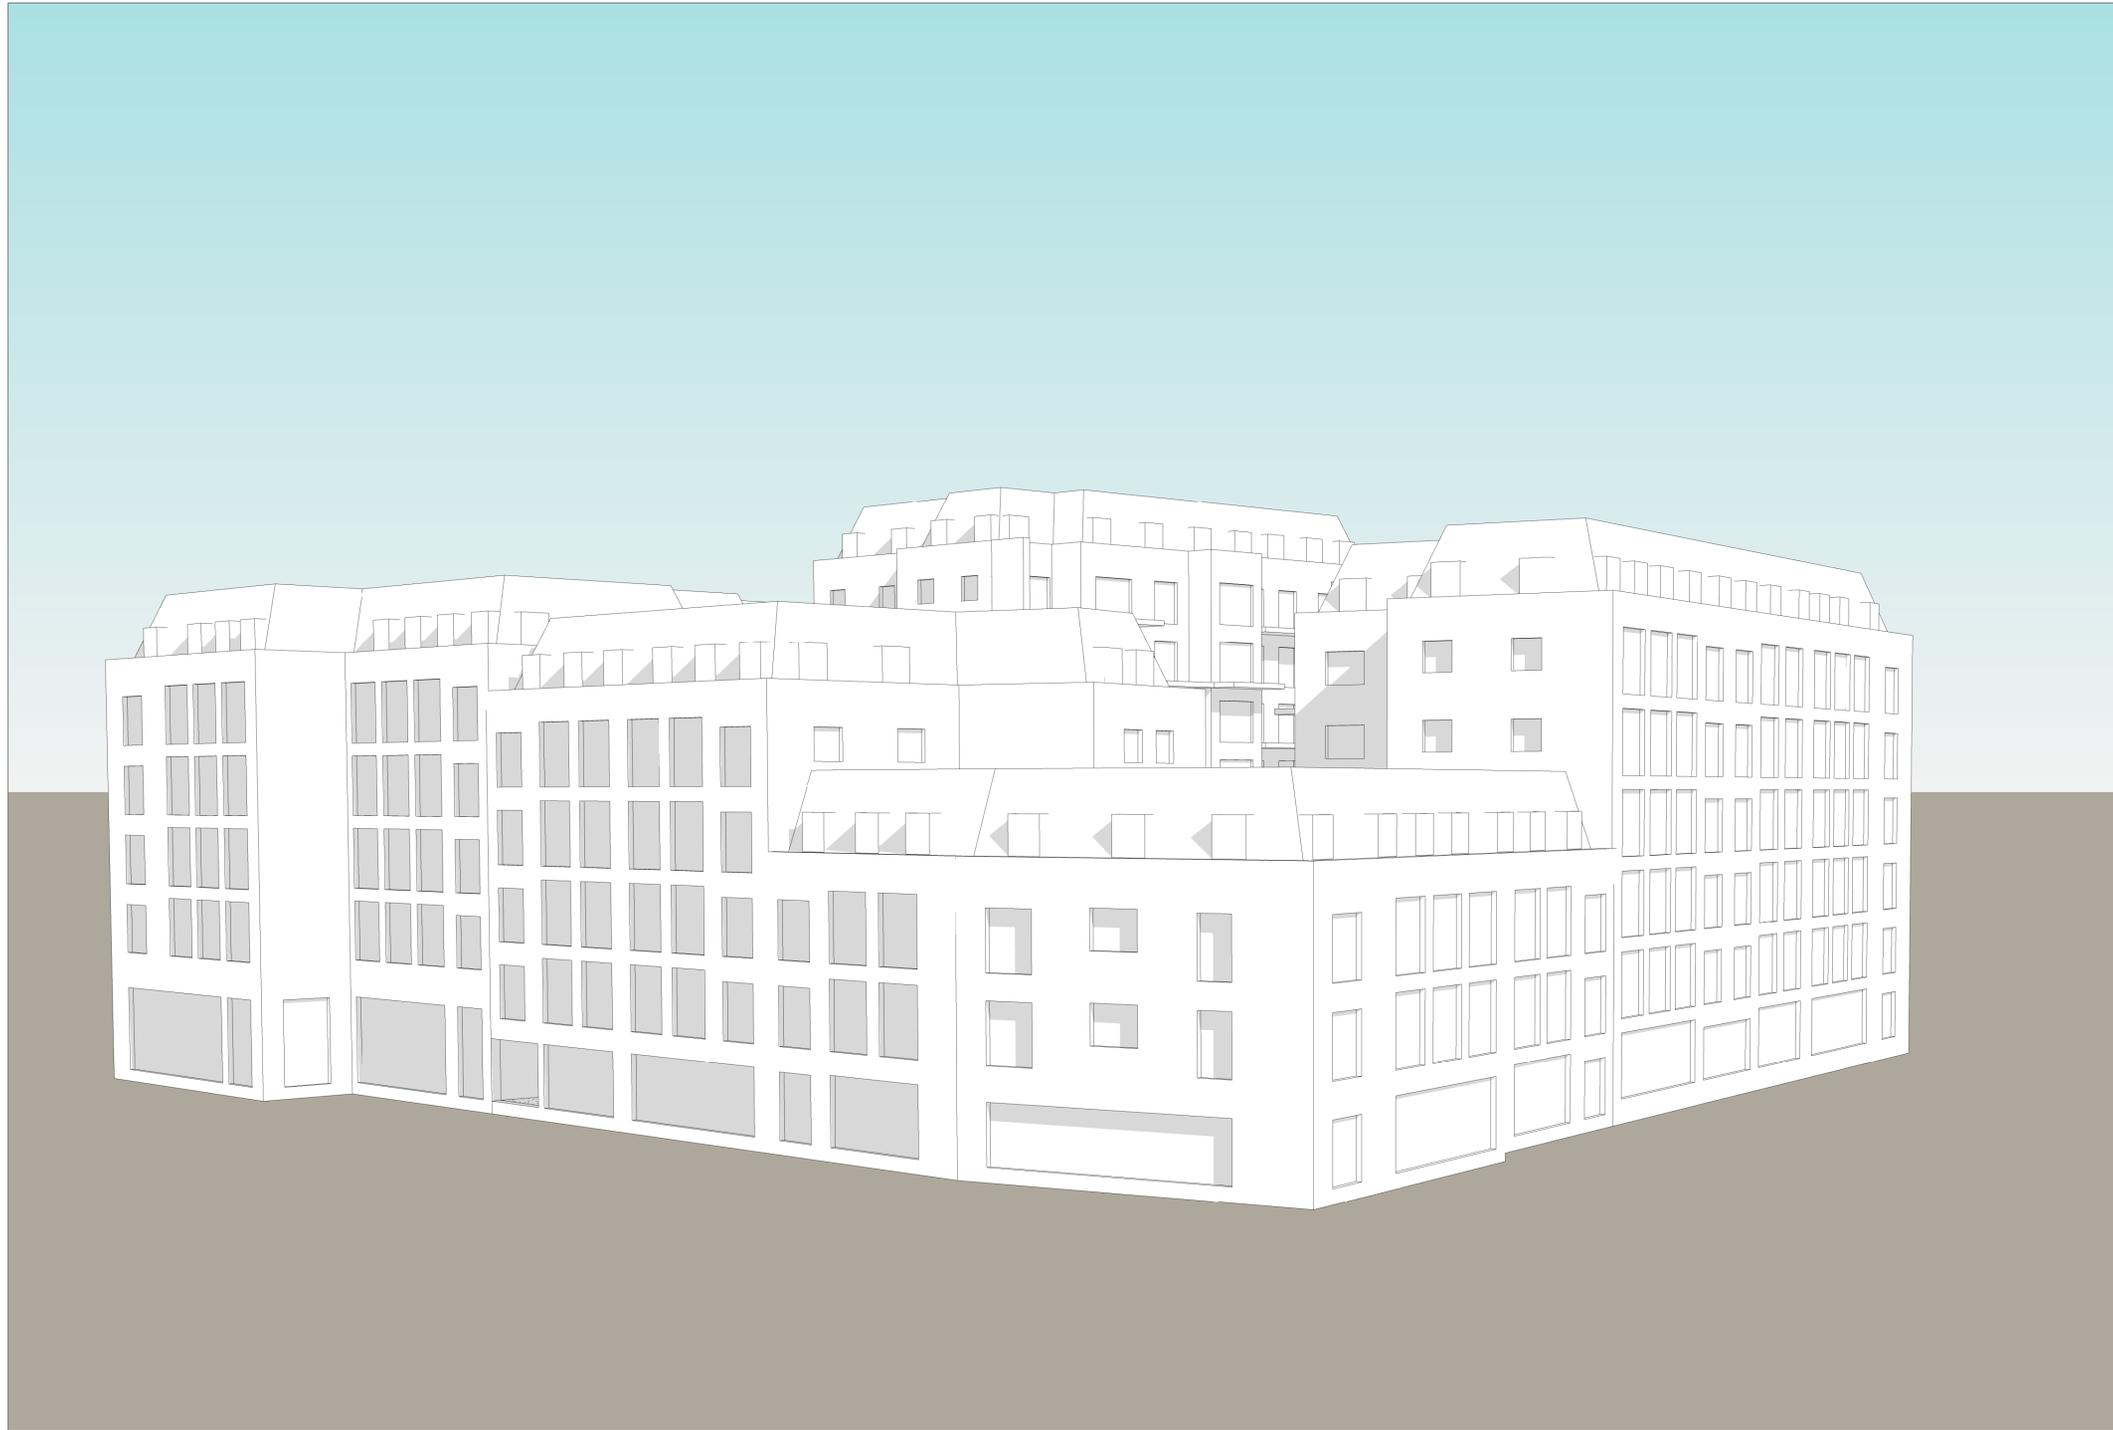

D	DRAWING UPDATED AS FOLLOWS: Revised to suit daylighting/sun lighting engineers recommendations; alternative balcony positions, enlarged window openings.	08-05-16	BPH	CMR
C	Drawing status updated	06-05-16	BPH	CMR
B	DRAWING UPDATED AS FOLLOWS: Cut back to building on Ground Floor. (Corner of Gough Street and Mount Pleasant) omitted.	21.05.15	BPH	CMR
A	DRAWING UPDATED AS FOLLOWS: Revised to suit client comments, storey heights adjusted.	14.05.15	BPH	CMR
REV	DESCRIPTION	DATE	INIT	CHKD

NEIGHBOURHOOD PLANNING



Client
Create Streets Ltd.
 Project
Mount Pleasant Circus
 Title
Phoenix Place from the South

Scale: Date: **MAY 15** Drawn By: **BPH** Checked By: **CMR** Project No: **K150248** Drawing No: **A(2)004** Revision: **D**